
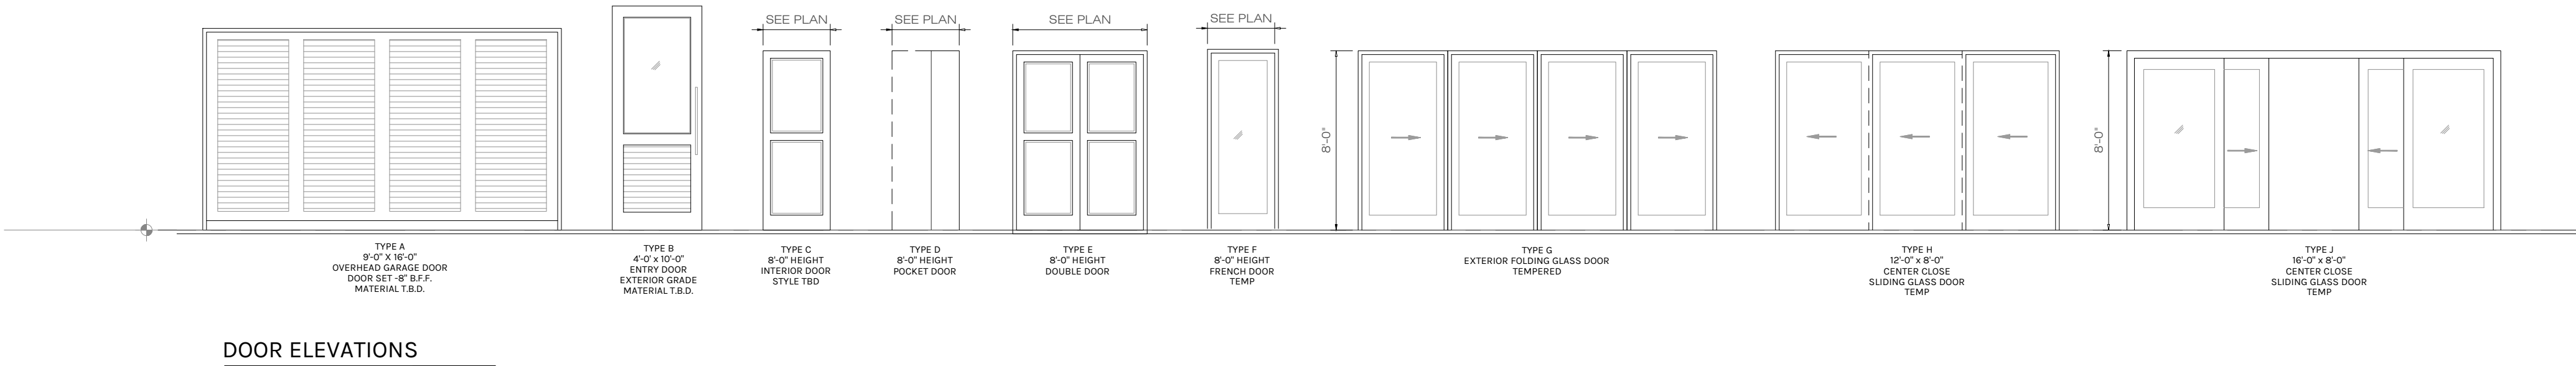


CASTAWAY - WINDOW SCHEDULE						
UNIT #.	UNIT SIZE	TYPE	TOP OF WINDOW	LOCATION	E.E.R.O.	REMARKS
FIRST FLOOR						
1A	(2)36" x 72"	B	10' -0" A.F.F.	BEDROOM 4	YES	CASEMENT
1B	36" x 72"	A	10' -0" A.F.F.	BEDROOM 4		FIXED
1C	36" x 72"	E	10' -0" A.F.F.	BEDROOM 4		FIXED
1D	48" x 24"	K	10' -0" A.F.F.	BATH 4		FIXED TRANSOM - TEMP
1E	36" x 72"	A	10' -0" A.F.F.	FAMILY ROOM		FIXED + TRANSOM
1F	36" x 72"	A	10' -0" A.F.F.	FAMILY ROOM		FIXED + TRANSOM
1G	36" x 72"	A	10' -0" A.F.F.	POWDER		FIXED + TRANSOM - TEMP
1H	36" x 272"	C	22' -8" A.F.F.	STAIRCASE		SEE WINDOW SCHEDULE
1J	36" x 272"	C	22' -8" A.F.F.	STAIRCASE		SEE WINDOW SCHEDULE
1K	36" x 272"	C	22' -8" A.F.F.	STAIRCASE		SEE WINDOW SCHEDULE
1L	36" x 108"	G	11' -0" A.F.F.	ENTRY VESTIBULE		FIXED - TEMP

CASTAWAY - DOOR SCHEDULE							
UNIT #.	WIDTH	HEIGHT	THKS.	MATERIALS	DOOR	LOCATION	NOTES
				DOOR	FRAME	TYPE	
FIRST FLOOR							
1	4'-0"	10'-0"	1 1/2"	WOOD/GLASS	WOOD	B	ENTRY DOOR
2	9'-0"	9'-0"	1 1/2"	WOOD	WOOD	A	GARAGE
3	2'-8"	8'-0"	1 1/2"	SC	WOOD	C	GARAGE - STORAGE
4	3'-0"	8'-0"	1 1/2"	SC	WOOD	C	GARAGE - ENTRY HOUSE
5	2'-8"	8'-0"	1 1/2"	SC	WOOD	C	BEDROOM 1 - ENTRY
6	2'-8"	8'-0"	1 1/2"	SC	WOOD	D	BEDROOM 1 - WIC
7	2'-8"	8'-0"	1 1/2"	SC	WOOD	D	BATH 1 - ENTRY
8	3'-0"	8'-0"	1 1/2"	SC	WOOD	C	ELEVATOR - ENTRY
9	2'-0"	8'-0"	1 1/2"	SC	WOOD	C	LINEN
10	2'-8"	8'-0"	1 1/2"	SC	WOOD	D	PANTRY - UNDER STAIRS
11	2'-8"	8'-0"	1 1/2"	SC	WOOD	C	POWDER - ENTRY
12	(4)4'-0"	10'-0"	1 1/2"	ALUMINUM/GLASS	ALUMINIUM	J	LIVING ROOM - LANAI
13	2'-8"	8'-0"	1 1/2"	SC	WOOD	C	POOL BATH

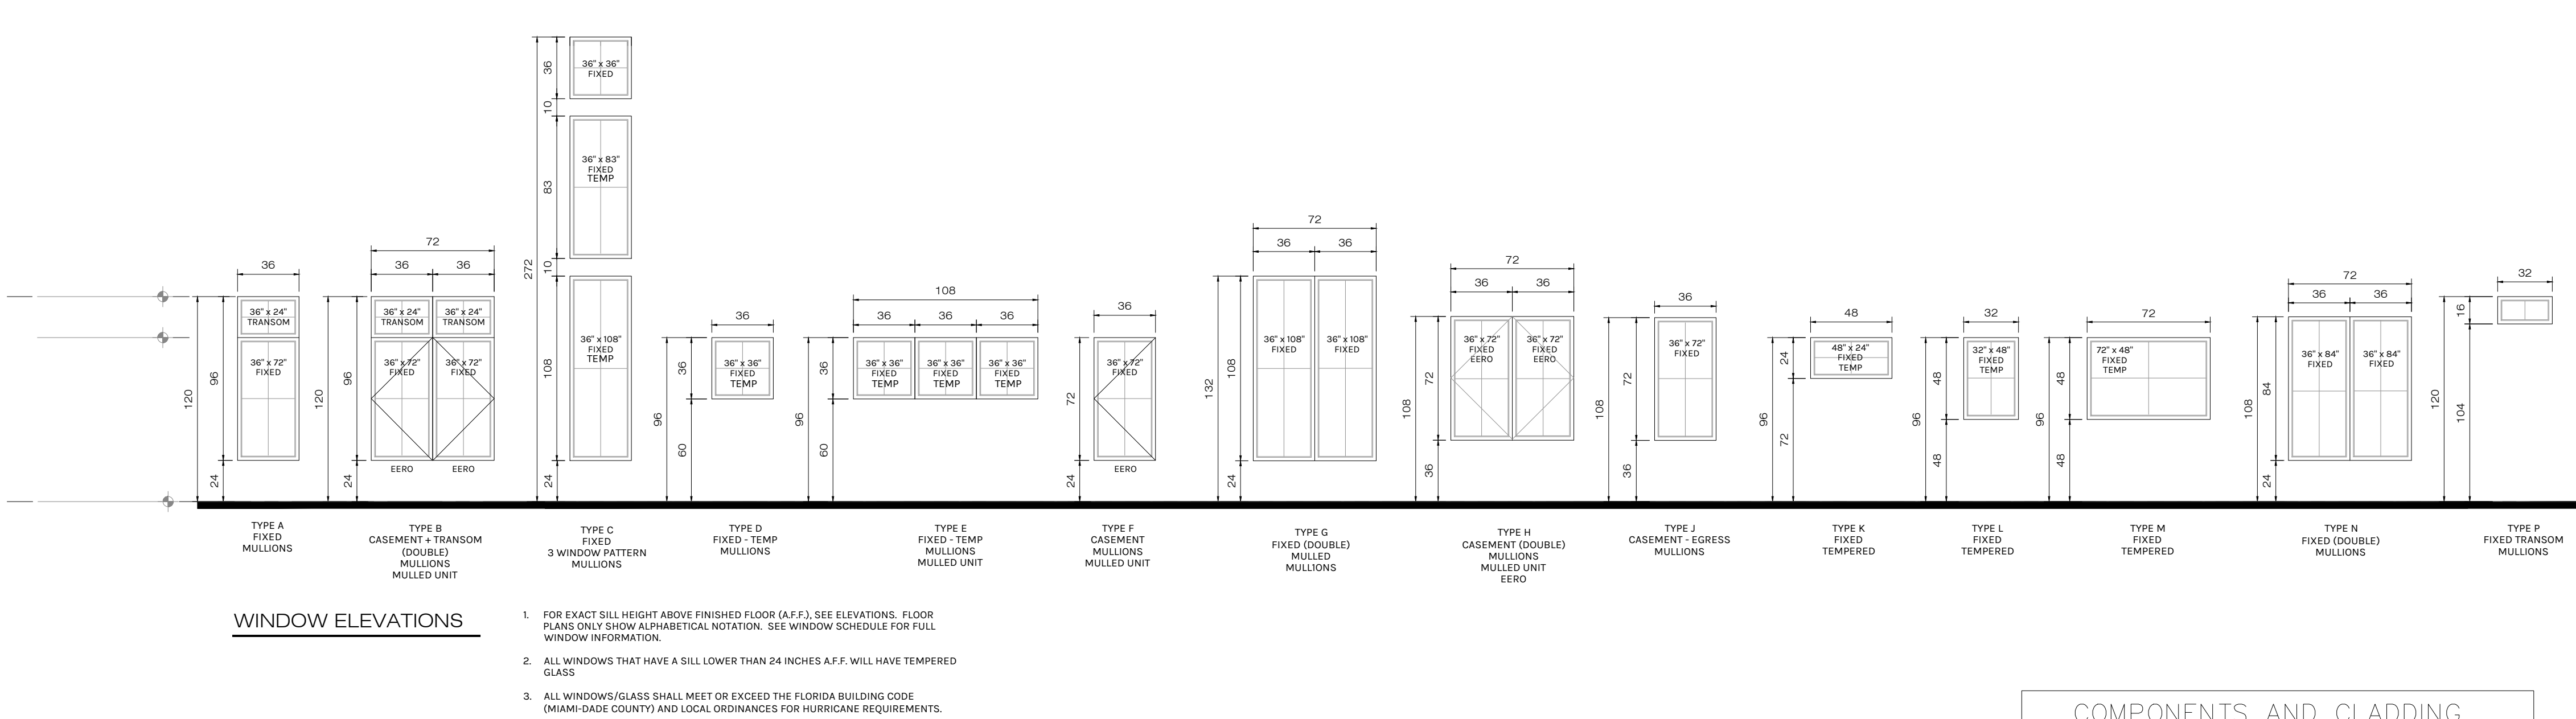

COMPONENTS AND CLADDING WINDOW AND DOOR WIND PRESSURE SCHEDULE Vasd VALUES		
	AREA	PRESSURE (PSF)
1ST STORY	10 S.F.	+25.7, -34.2
	20 S.F.	+24.4, -31.9
	50 S.F.	+23.0, -28.9
	100 S.F.	+21.8, -26.6
2ND STORY	10 S.F.	+27.3, -36.5
	20 S.F.	+26.1, -34.1
	50 S.F.	+24.5, -30.8
	100 S.F.	+23.2, -28.4

FLOOR PLAN NOTES


- DOOR BETWEEN GARAGE AND LIVING AREA OF HOUSE TO BE MINIMUM 20 MINUTE SOLID CORE DOOR WITH SELF CLOSING MECHANISM.
- WALL BETWEEN GARAGE AND LIVING AREA OF HOUSE TO HAVE 1/2" FINISHED DRYWALL MINIMUM IF WALL IS NOT SOLID BLOCK.
- GARAGE CEILING TO BE 1/2" FINISHED DRYWALL MINIMUM AND 5/8" TYPE X DRYWALL IF THERE IS LIVING SPACE ABOVE THE GARAGE.
- ENCLOSED SPACE UNDER STAIRS THAT IS ACCESSED BY A DOOR OR ACCESS PANEL SHALL HAVE WALLS, UNDER-STAIR SURFACE AND ANY SOFFITS PROTECTED ON THE ENCLOSED SIDE WITH 1/2" INCH GYPSUM BOARD. (FBCR-R302.7)
- ATTIC ACCESS, MINIMUM 30"x22" OPENING. PROVIDE (1) OUTLET, SWITCH AND LIGHT IN ATTIC AT PULL-DOWN STAIRS.
- PULL DOWN ATTIC ACCESS LADDER, MINIMUM 54"x22" OPENING.
- AT SECOND FLOOR BALCONIES: FLOORING TO BE TILES OVER PLI-BEK WATERPROOF SYSTEM. CONTRACTOR OPTION WITH OWNER APPROVAL TO USE DUROCK OVER 60 MIL WATERPROOF MEMBRANE OVER 30# FELT OVER 3/4" PLYWOOD W/ FLASHING (TYP.)
- CONTRACTOR AND/OR STAIR MANUFACTURER TO VERIFY ALL STAIR HEIGHTS, RISER HEIGHTS AND TREAD DEPTHS TO ENSURE THE CORRECT DIMENSIONS WERE PROVIDED.
- CONTRACTOR TO VERIFY ALL WINDOW AND DOOR SIZES PRIOR TO ORDERING TO ENSURE ELEVATIONS PORTRAY THE CORRECT WINDOW AND DOOR HEIGHTS.
- ALL RAILINGS ABOVE 24" A.F.F. SHALL BE 42 INCH HIGH GUARDRAILS UNLESS OTHERWISE SPECIFIED.
- ALL SHOWERS TO BE 4 INCH RECESSED, WHERE APPLICABLE, IN FIRST FLOOR SLAB AND IN TRUSSES AT ALL OTHER FLOORS.
- ALL TRAY CEILINGS TO BE 8 INCHES DEEP UNLESS OTHERWISE NOTED ON DRAWINGS.

EGRESS WINDOWS

MEAN OF ESCAPE NOTE (EGRESS):

ALL EGRESS WINDOWS TO COMPLY W/F.B.C. R 310.1. AN OUTSIDE WINDOW OR DOOR OPERABLE FROM THE INSIDE WITHOUT THE USE OF TOOLS AND PROVIDING A CLEAR OPENING OF NOT LESS THAN 20" WIDE X 24" HIGH AND 5.7 SF IN AREA. THE BOTTOM OF THE OPENING SHALL NOT BE MORE THAN 44" OF THE FLOOR. THE MODE OF OPERATION MUST NOT REQUIRE THE USE OF A KEY, TOOL OR SPECIAL KNOWLEDGE OR EFFORT TO MAKE AVAILABLE THE REQUIRED CLEAR OPENING, AND NO PART OF THE OPERATION MECHANISM SHALL BE PLACED HIGHER THAN 54" ABOVE THE FINISHED FLOOR.

EVERY CLOSET DOOR LATCH SHALL BE SUCH THAT CHILDREN CAN OPEN THE DOOR FROM INSIDE THE CLOSET, EVERY BATHROOM DOOR SHALL BE DESIGNED TO ALLOW OPENING FROM THE OUTSIDE ENSURING AN EMERGENCY WHEN LOCKED.

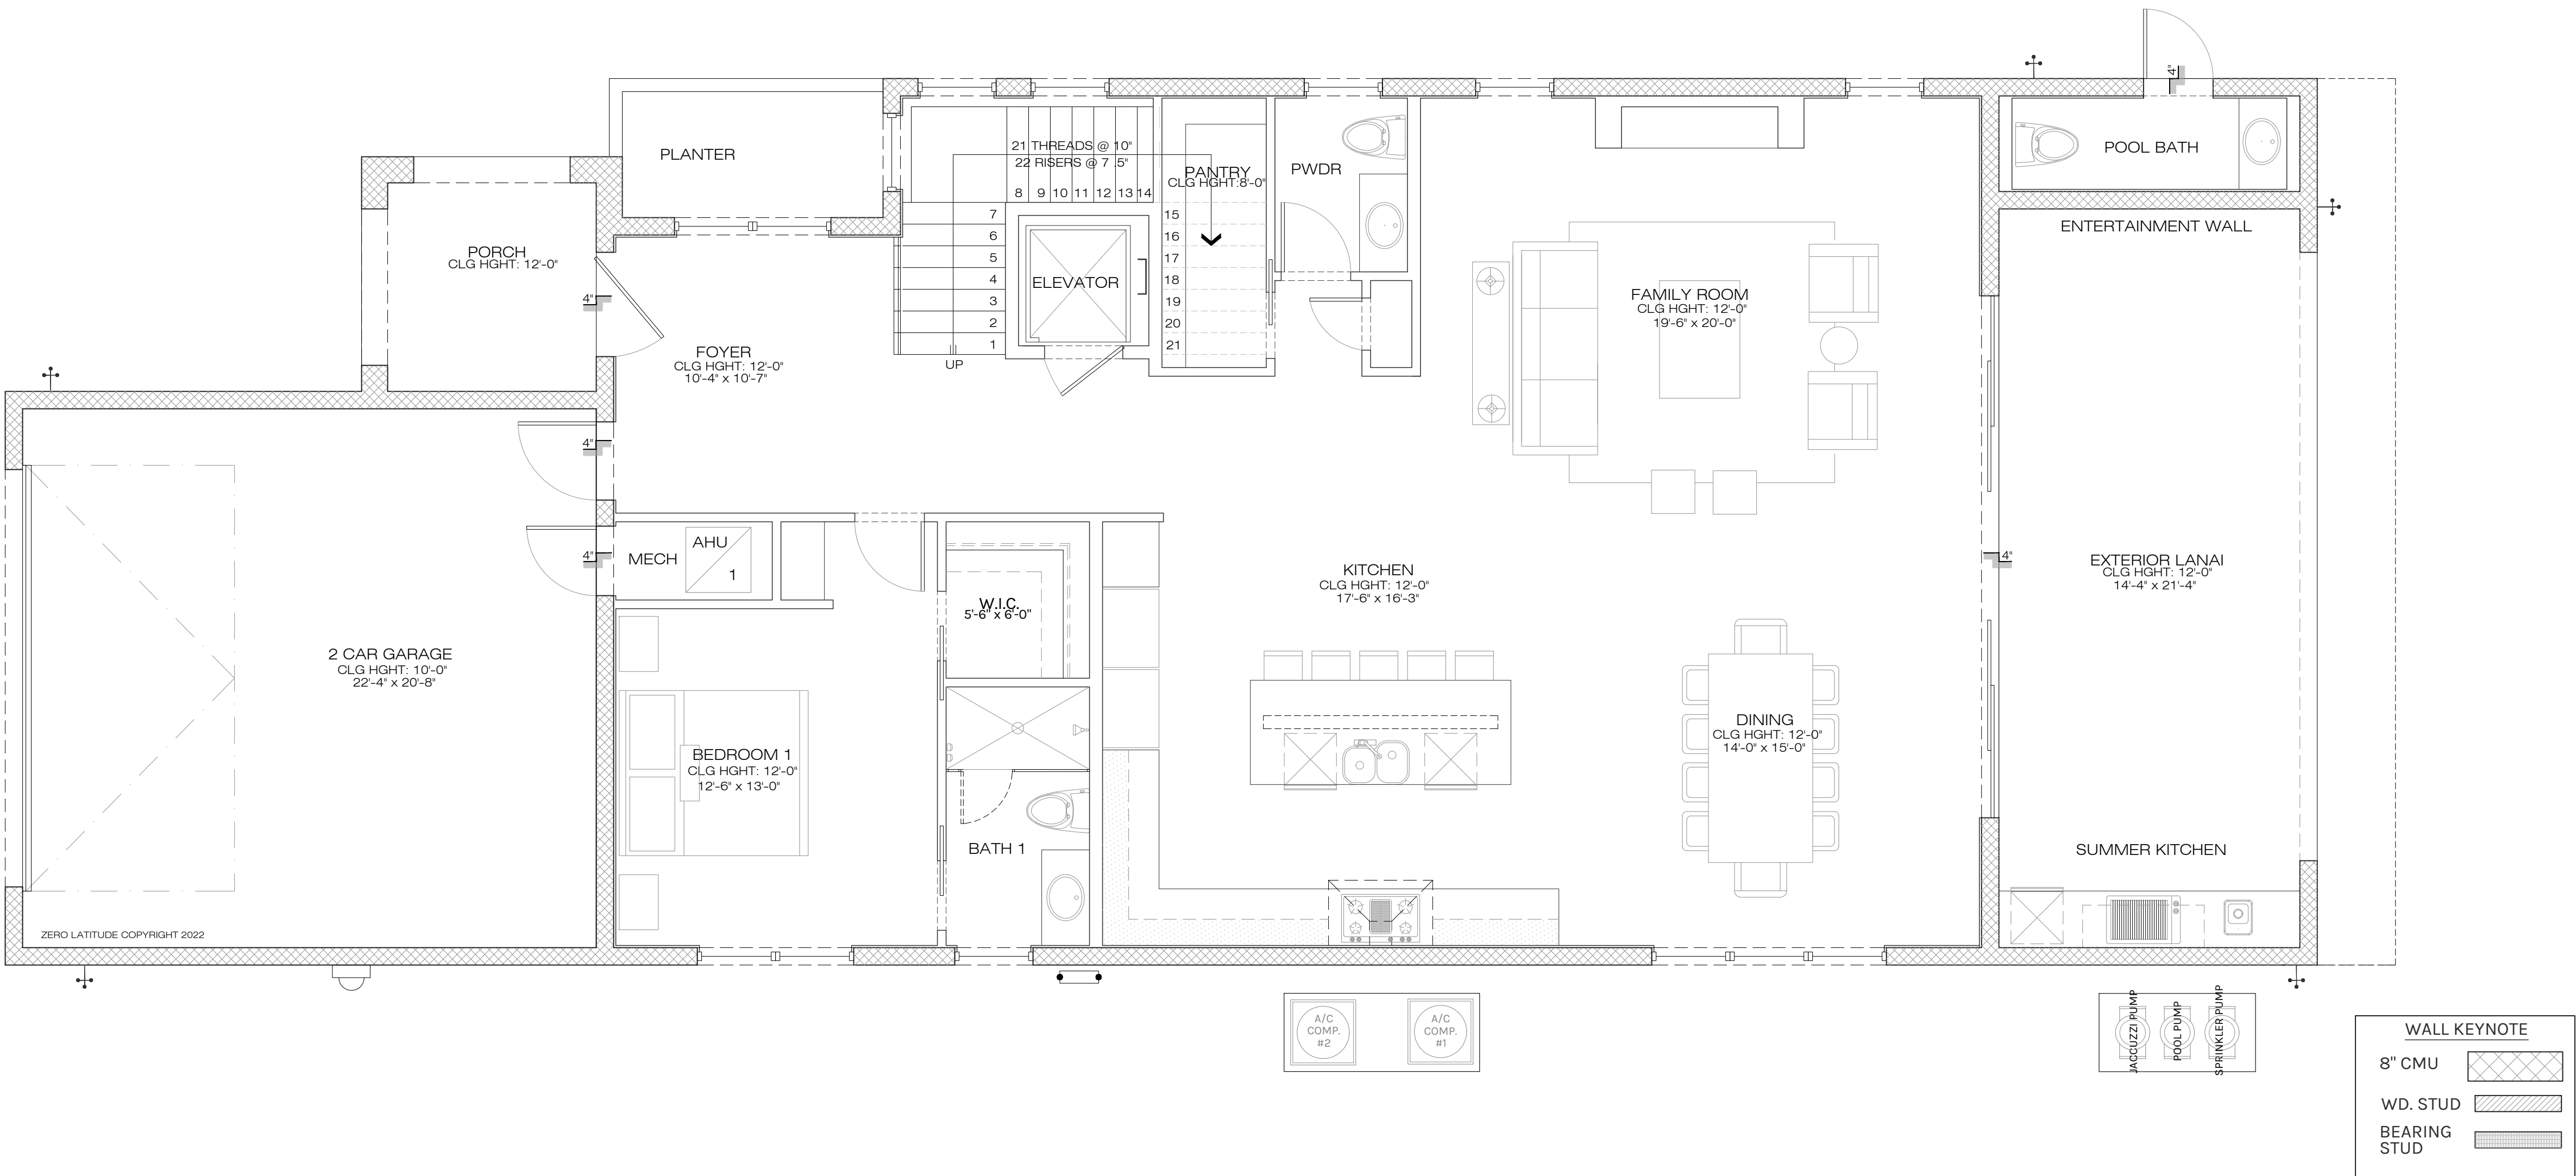

1 DETAIL 1ST FLOOR PLAN

SCALE: 1/4" = 1'-0"

COPYRIGHT NOTICE

Date

Revisions

A NEW HOME BY ZERO LATITUDE HOMES
CASTAWAY SPEC HOME
S. HARBOR DR. LOT 5 - VERO BEACH, FLORIDA
MERIDIAN CUSTOM HOMES

alba
ENGINEERING
C.A. #00556

DANIEL SOUTER, P.E.
P.E.# 63901
P.O. BOX 547774
ORLANDO, FL 32854
PHONE: (407) 421-4866

meridian

Date	11/19/22
Project #	22-026
Drawn by	FVC
Checked by	
Copyright ©	©2022




BID SET
NOT FOR CONSTRUCTION

A5


CASTAWAY - WINDOW SCHEDULE						
UNIT #.	UNIT SIZE	TYPE	TOP OF WINDOW	LOCATION	E.E.R.O.	REMARKS
SECOND FLOOR						
2A	(2)36" x 72"	H	9'-0" A.F.F.	BEDROOM 4	YES	CASEMENT
2B	36" x 72"	J	9'-0" A.F.F.	BEDROOM 4		FIXED
2C	36" x 72"	J	9'-0" A.F.F.	BEDROOM 4		FIXED
2D	48" x 24"	K	8'-0" A.F.F.	BATH 4		FIXED - TEMP
2E	32" x 48"	L	8'-0" A.F.F.	LAUNDRY		FIXED
2F	72" x 48"	M	8'-0" A.F.F.	MASTER BATH - TUB		FIXED - TEMP
2G	36" x 36"	D	8'-0" A.F.F.	MASTER BEDROOM		FIXED
2H	36" x 36"	D	8'-0" A.F.F.	MASTER BEDROOM		FIXED
2J	36" x 72"	F	8'-0" A.F.F.	BEDROOM 3	YES	CASEMENT
2K	36" x 72"	F	8'-0" A.F.F.	BEDROOM 3	YES	CASEMENT
2L	(2)36" x 72"	N	9'-0" A.F.F.	OFFICE	YES	CASEMENT
2M	36" x 72"	J	9'-0" A.F.F.	BEDROOM 4		FIXED

CASTAWAY - DOOR SCHEDULE								
UNIT #.	WIDTH	HEIGHT	THKS.	MATERIALS	FRAME	DOOR TYPE	LOCATION	NOTES
				DOOR				
SECOND FLOOR								
14	(2)2'-0"	8'-0"	1 1/2"	WOOD/GLASS	WOOD	F	OFFICE - ENTRY	INTERIOR FRENCH DOORS
15	(2)2'-6"	8'-0"	1 1/2"	WOOD/GLASS	WOOD	F	OFFICE - BALCONY	INTERIOR FRENCH DOORS
16	2'-8"	8'-0"	1 1/2"	SC	WOOD	C	BEDROOM 4 - ENTRY	
17	3'-0"	8'-0"	1 1/2"	WOOD/GLASS	WOOD	F	BEDROOM 4 - BALCONY	FRENCH DOOR
18	2'-8"	8'-0"	1 1/2"	SC	WOOD	C	BATH 4 - ENTRY	
19	2'-8"	8'-0"	1 1/2"	SC	WOOD	C	LAUNDRY - ENTRY	
20	2'-8"	8'-0"	1 1/2"	SC	WOOD	C	LAUNDRY - MECHANICAL	
21	3'-0"	8'-0"	1 1/2"	SC	WOOD	C	ELEVATOR - ENTRY	ELEVATOR MANUF. SPECS.
22	2'-8"	8'-0"	1 1/2"	SC	WOOD	D	BEDROOM 3 - ENTRY	
23	2'-8"	8'-0"	1 1/2"	SC	WOOD	C	BEDROOM 3 - WIC	
24	2'-8"	8'-0"	1 1/2"	SC	WOOD	D	BATH 3 - ENTRY	POCKET DOOR
25	2'-8"	8'-0"	1 1/2"	SC	WOOD	C	MASTER SUITE - ENTRY	
26	2'-6"	8'-0"	1 1/2"	SC	WOOD	D	MASTER SUITE - HER CLOSET	POCKET DOOR
27	2'-6"	8'-0"	1 1/2"	SC	WOOD	D	MASTER SUITE - HIS CLOSET	POCKET DOOR
28	2'-8"	8'-0"	1 1/2"	SC	WOOD	D	MASTER BATH - ENTRY	POCKET DOOR
29	2'-6"	8'-0"	1 1/2"	SC	WOOD	D	MASTER BATH - WIC	POCKET DOOR
30	8'-0"	8'-0"	1 1/2"	SC	WOOD	C	MASTER BATH - LINEN	
31	3'-0"	8'-0"	1 1/2"	ALUMINUM/GLASS	ALUMINUM	G	MASTER SUITE - BALCONY	LEFT FOLDING GLASS DOOR
32	(4)4'-0"	8'-0"	1 1/2"	ALUMINUM/GLASS	ALUMINUM	G	MASTER SUITE - BALCONY	RIGHT FOLDING GLASS DOOR


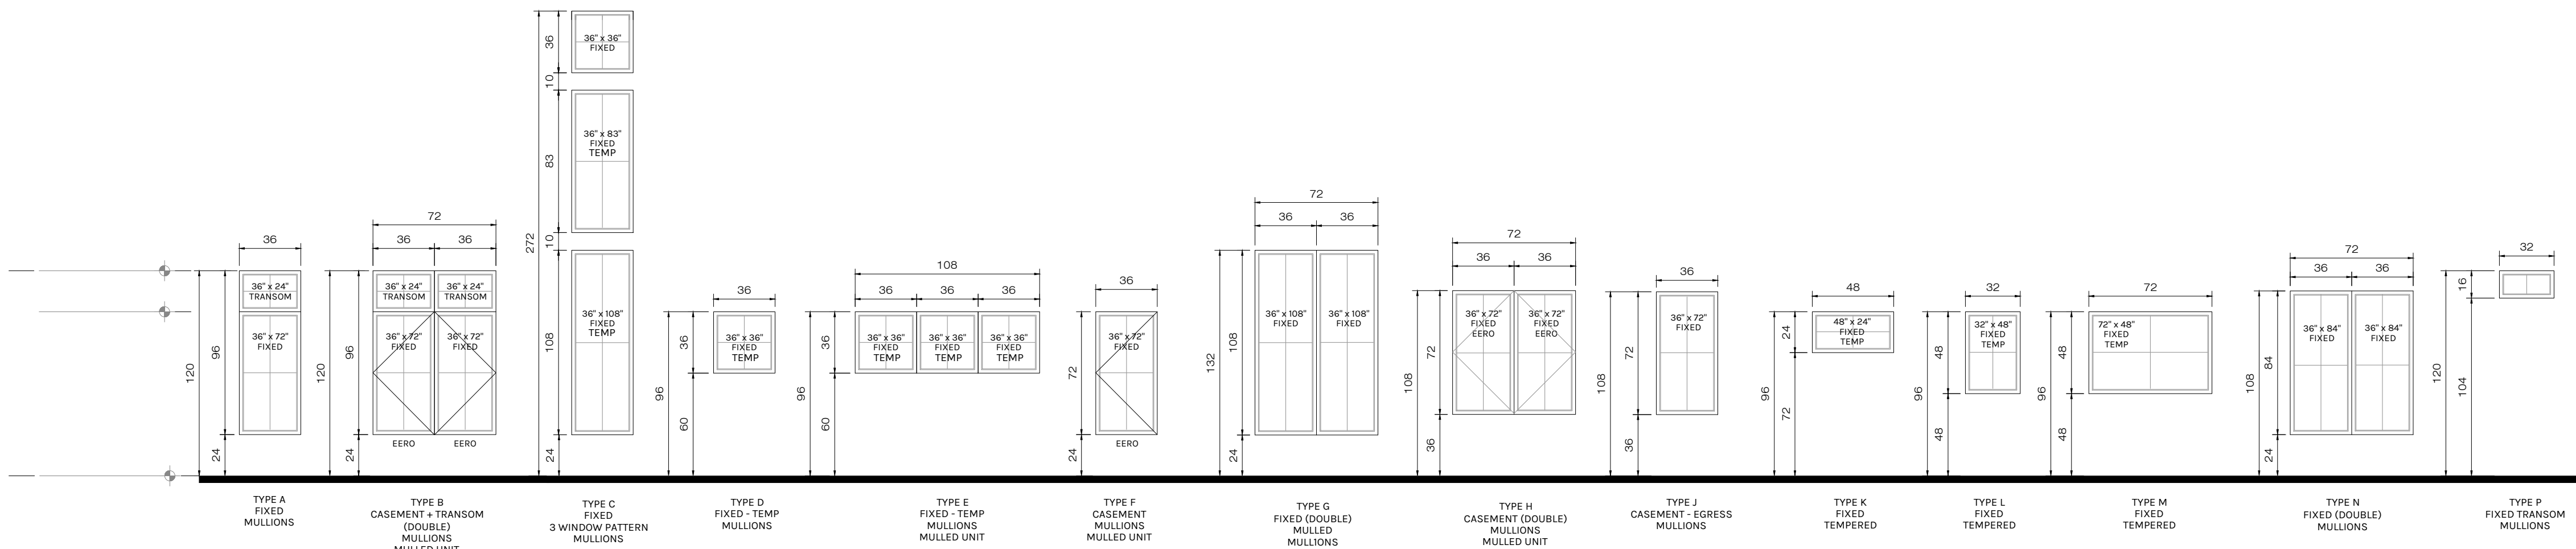


WINDOW ELEVATIONS

1. FOR EXACT SILL HEIGHT ABOVE FINISHED FLOOR (A.F.F.), SEE ELEVATIONS. FLOOR PLANS ONLY SHOW ALPHABETICAL NOTATION. SEE WINDOW SCHEDULE FOR FULL WINDOW INFORMATION.
2. ALL WINDOWS THAT HAVE A SILL LOWER THAN 24 INCHES A.F.F. WILL HAVE TEMPERED GLASS
3. ALL WINDOWS/GLASS SHALL MEET OR EXCEED THE FLORIDA BUILDING CODE (MIAMI-DADE COUNTY) AND LOCAL ORDINANCES FOR HURRICANE REQUIREMENTS.

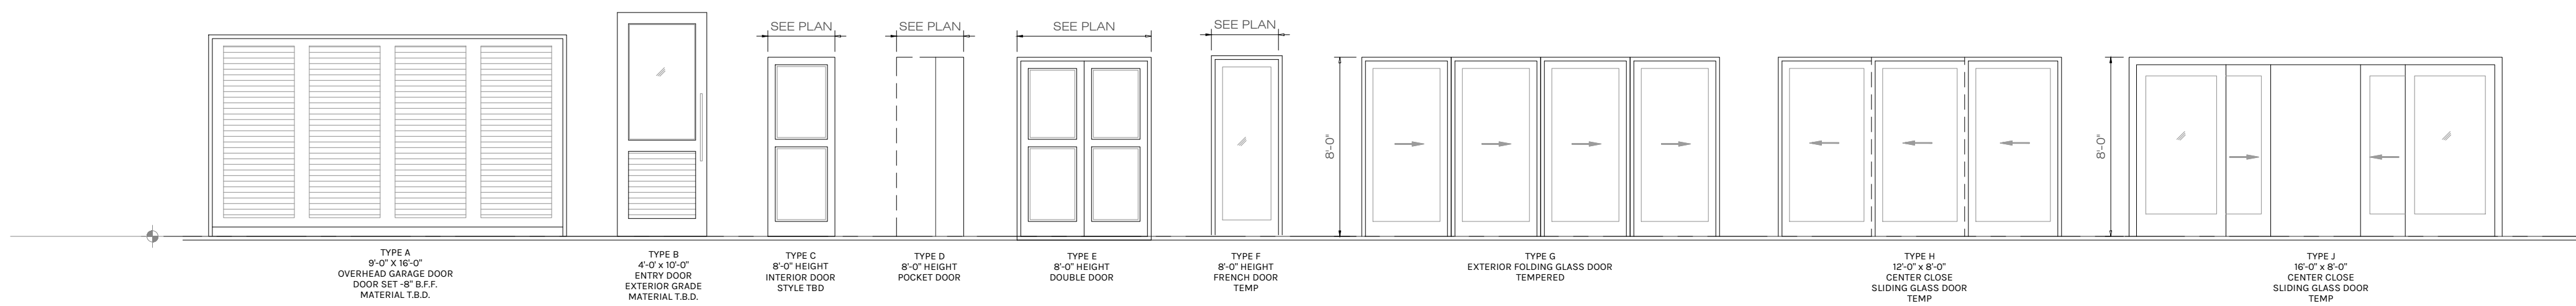

DOOR ELEVATIONS

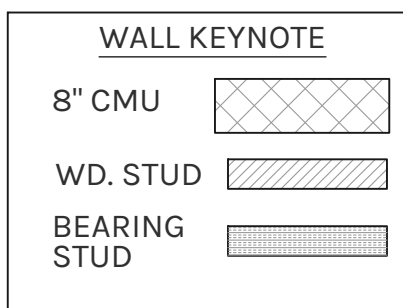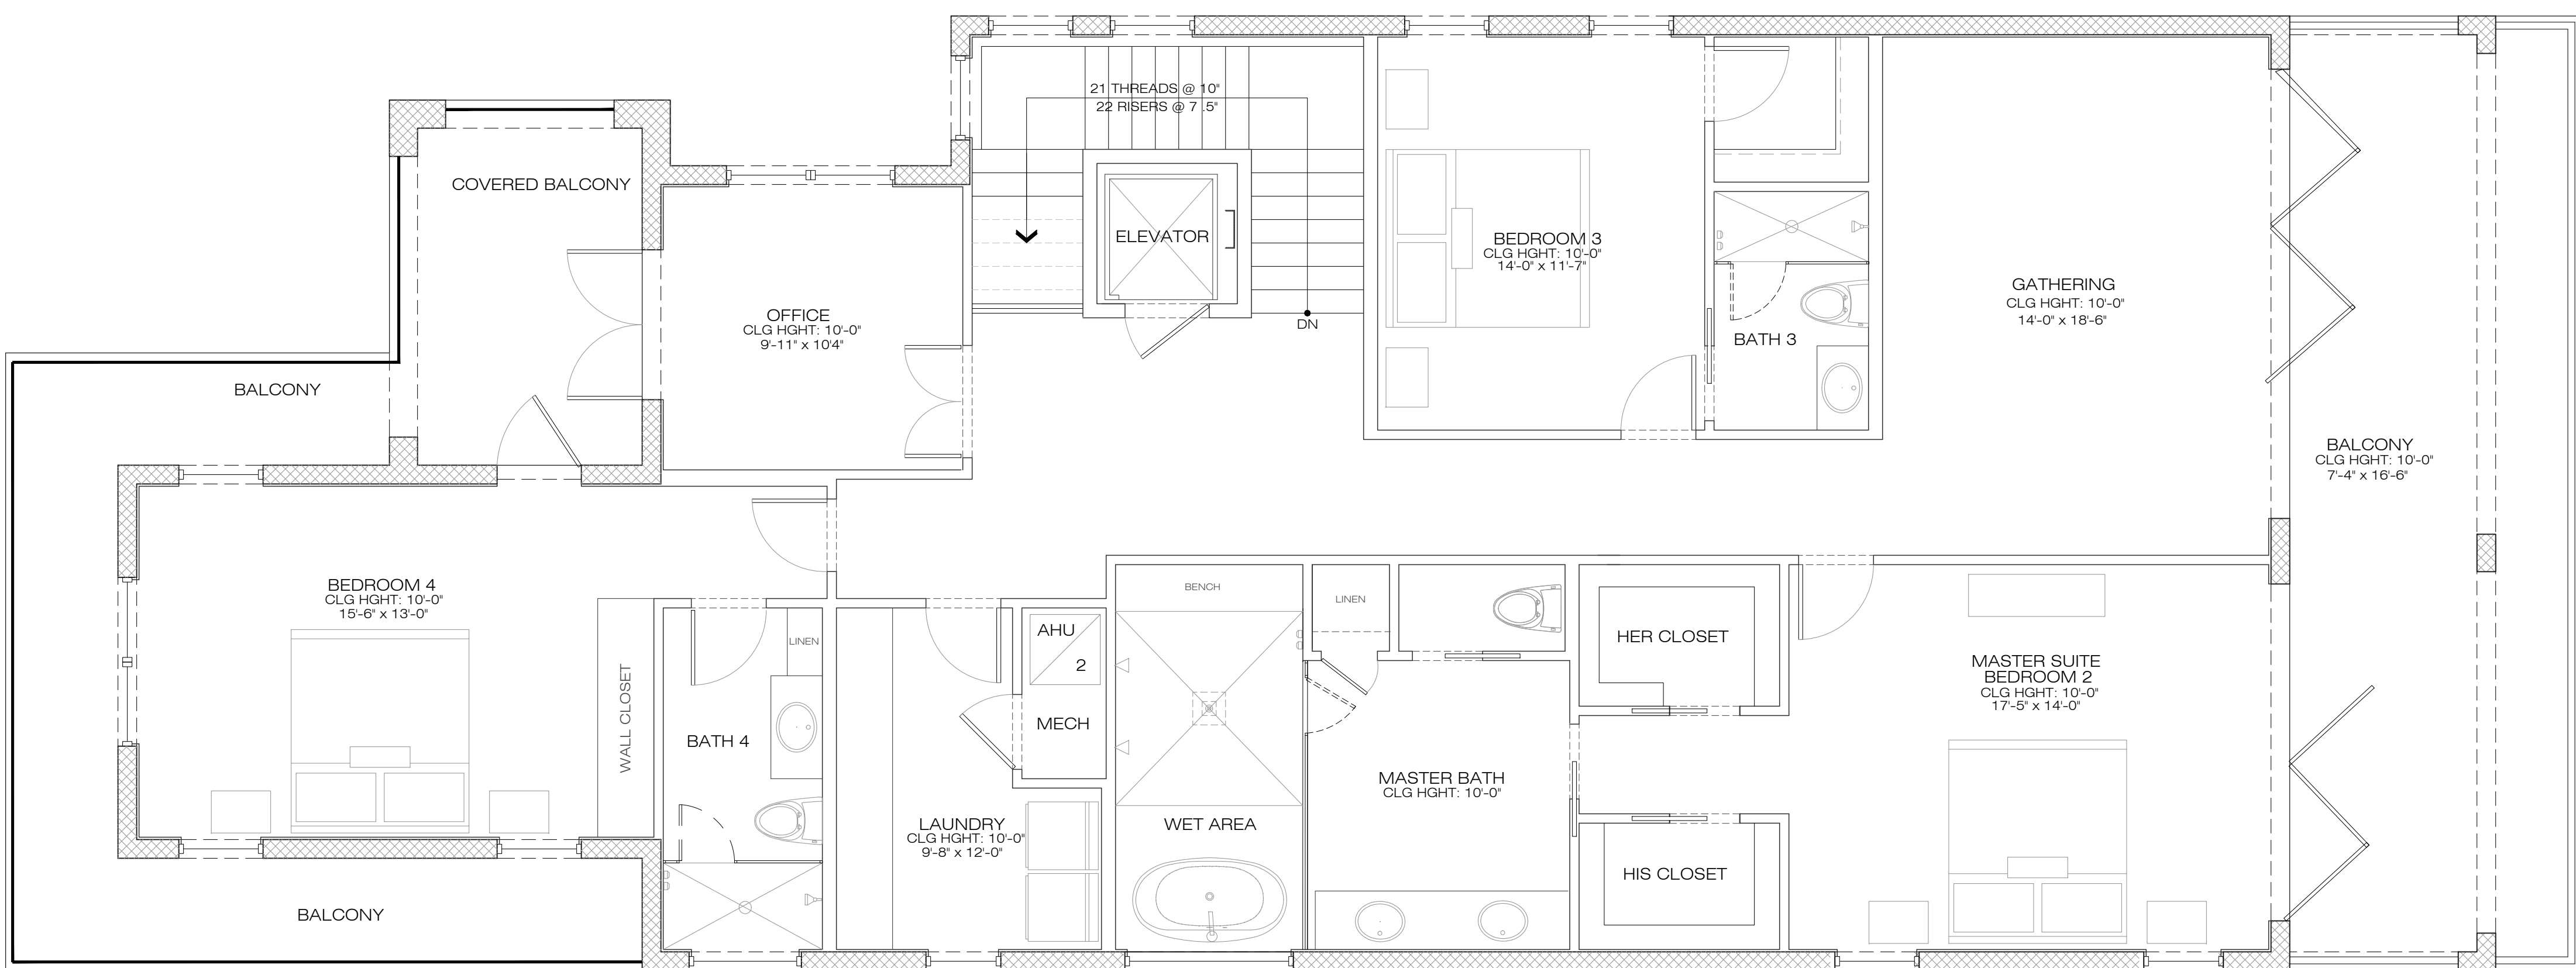

1
A7

DETAIL 2ND FLOOR PLAN

SCALE: 1/4" = 1'-0"

BID SET
NOT FOR CONSTRUCTION

A7

COPYRIGHT NOTICE

Date _____

Revisions

A NEW HOME BY ZERO LATITUDE HOMES
CASTAWAY SPEC HOME
 S. HARBOR DR. LOT 5 - VERO BEACH, FLORIDA
 MERIDIAN CUSTOM HOMES

alida
ENGINEERING
C.A. #30556

DANIEL SOUTER, P.E.
P.E.# 63901
P.O. BOX 547774
ORLANDO, FL 32854
PHONE: (407) 421-486

meridian

Date	11/19/22
Project #	22-026
Drawn by	FVC
Checked by	
Copyright ©	02/2022

